


CIAT  
Registered Practice

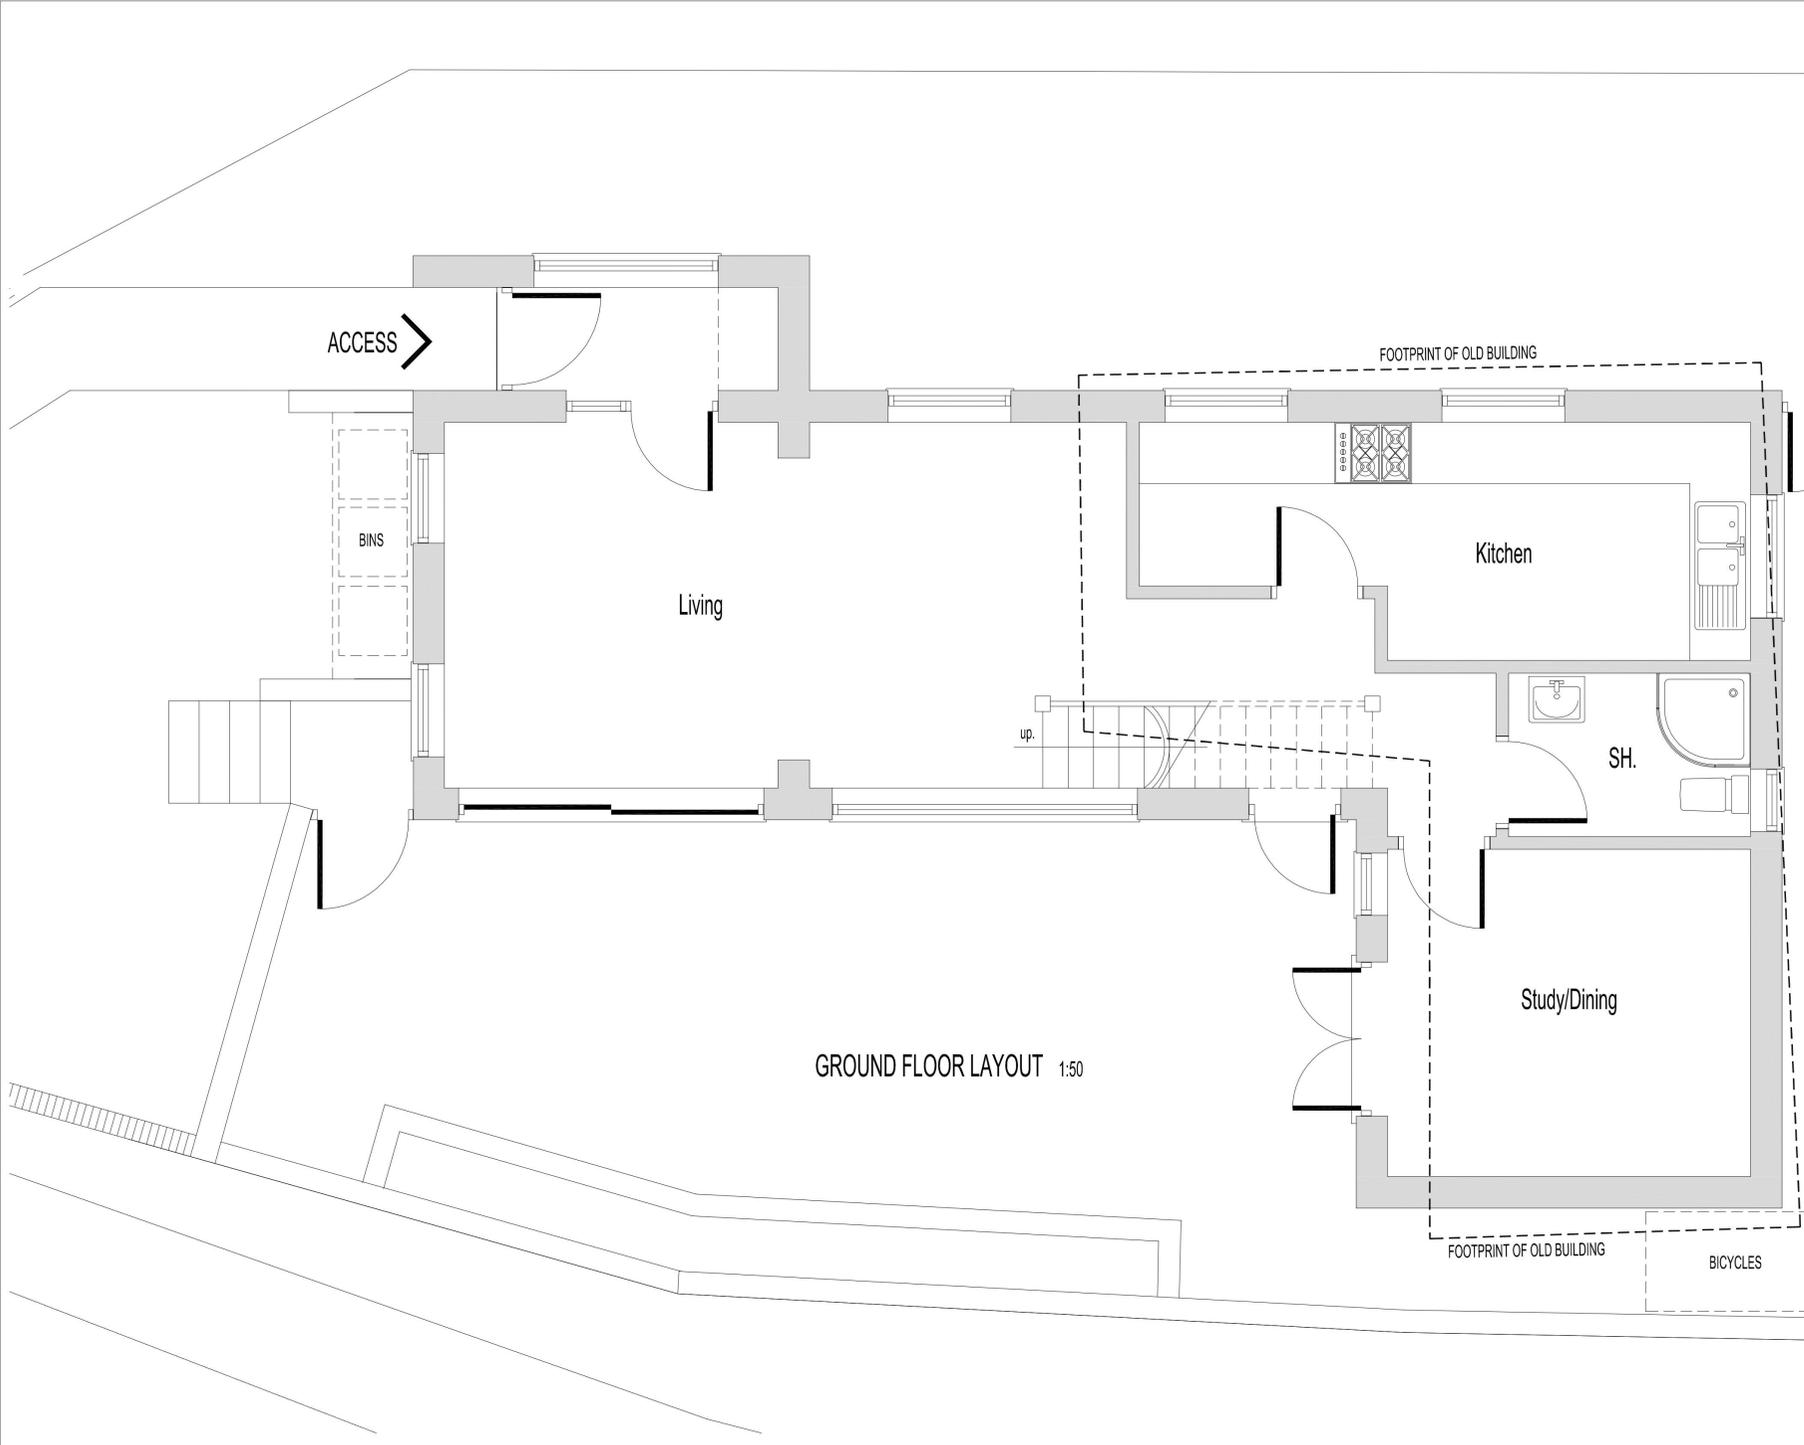

ACCESS >

BINS

Living

up.

FOOTPRINT OF OLD BUILDING

Kitchen


SH.

Study/Dining

FOOTPRINT OF OLD BUILDING

BICYCLES

GROUND FLOOR LAYOUT 1:50

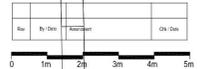

**ARC51**

27 The Demesne, Ashington, Northumberland, NE63 9TW  
tel. 01670 818 443 mobile 07722 050 390  
E-Mail: [howie@arc51.co.uk](mailto:howie@arc51.co.uk) web: [www.arc51.co.uk](http://www.arc51.co.uk)

CLIENT

R + K Planning LLP

Project

Land at Castle Bank  
Morpeth  
Northumberland  
NE61 1YH

TITLE

**Ground Floor**

Scale 1:50

Planning Issue


Drawn Hio

Date 08.08.2018

Drawing No.

**170 20-01**

\*

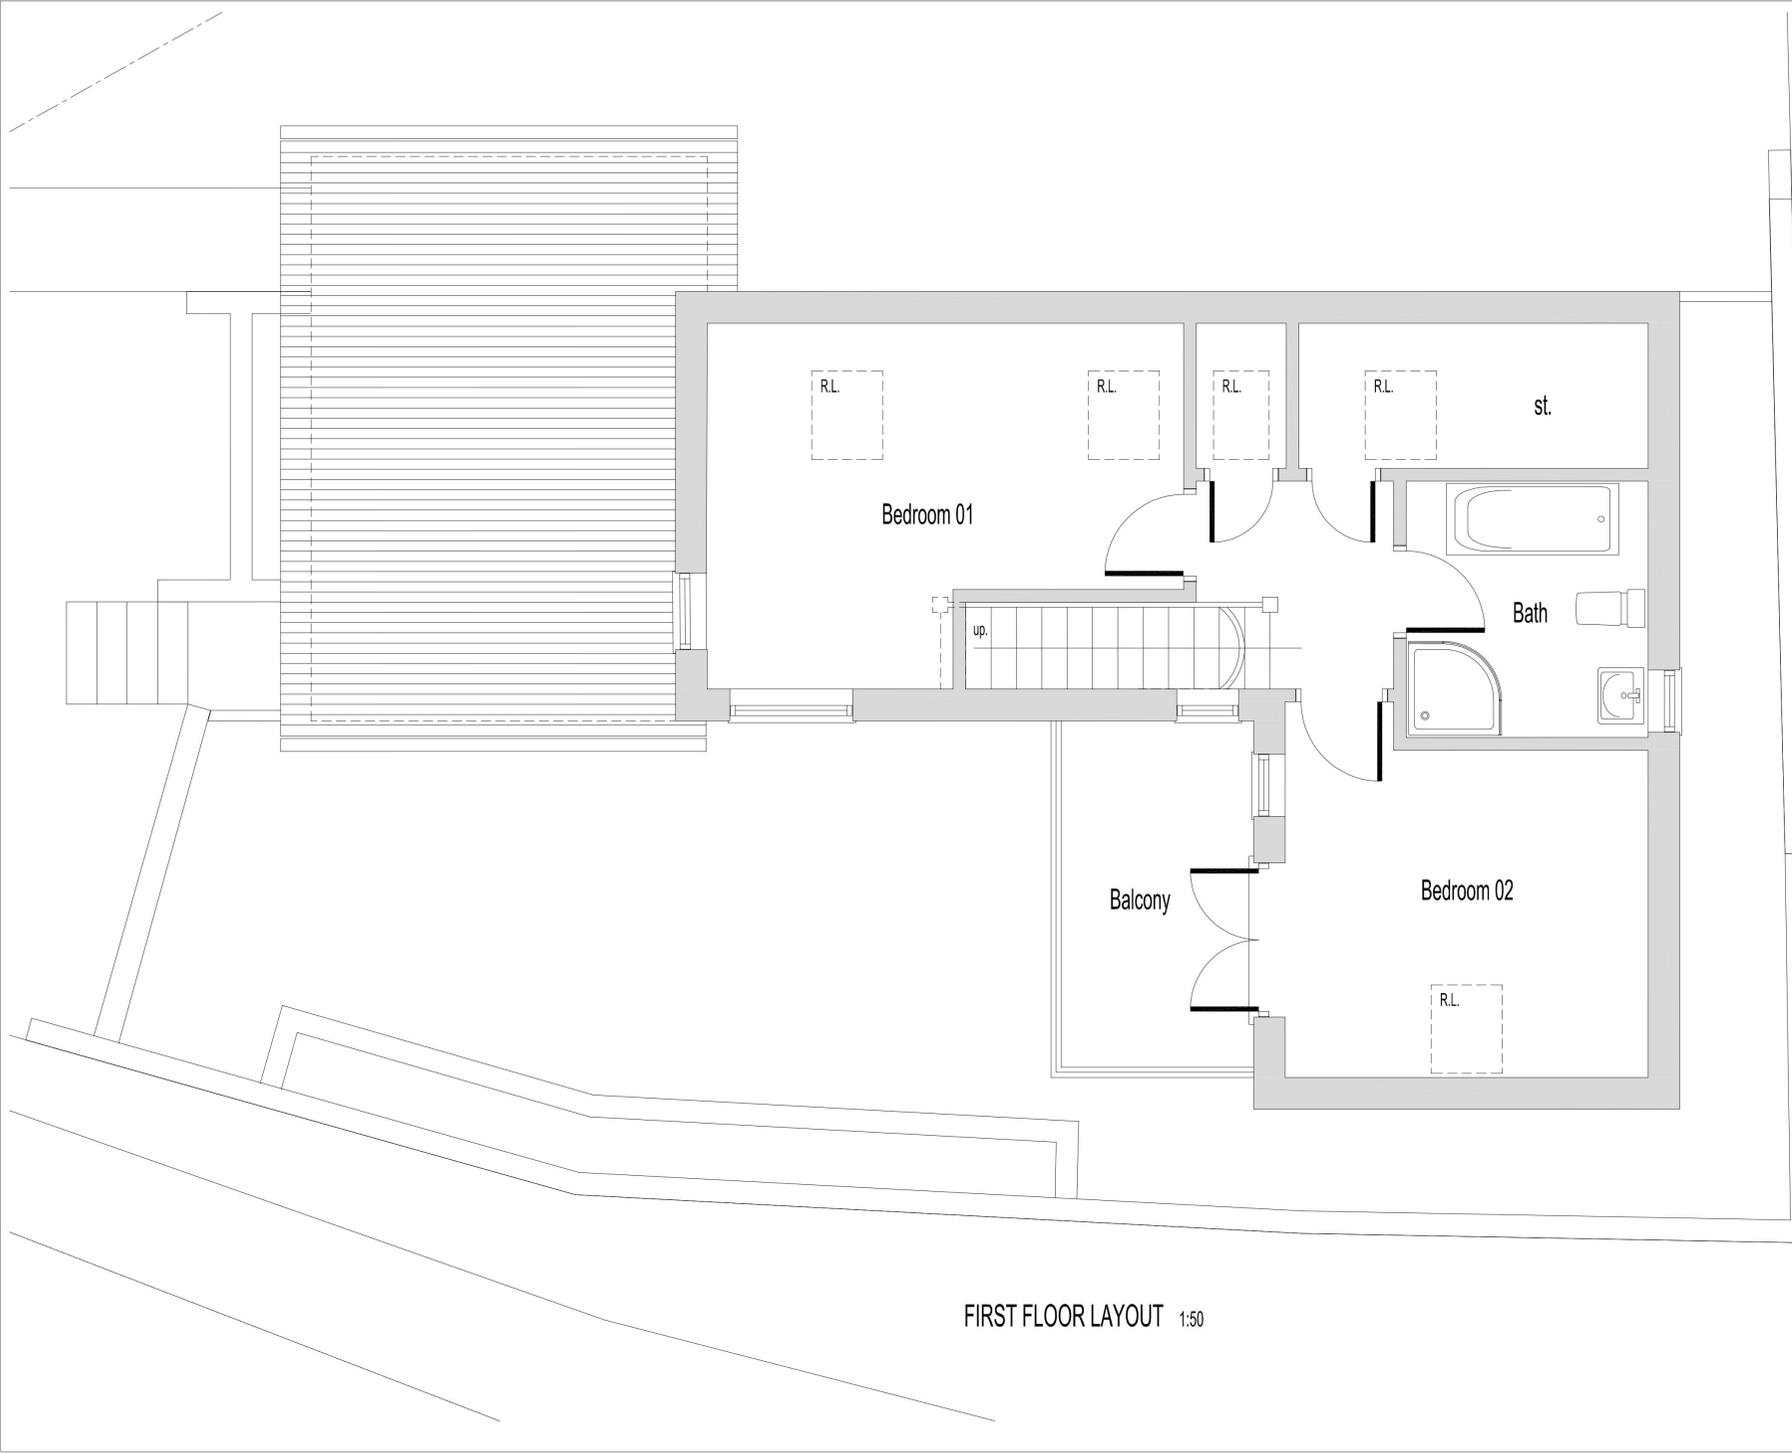

**CIAT**  
Registered Practice



Rev.	By / Date	Approved	CHK / Date

**ARC51**  
27 The Demesne, Ashington, Northumberland, NE63 9TW  
tel. 01670 818 443 mobile 07722 050 390  
E-Mail: hrowne@arc51.co.uk web: www.arc51.co.uk

CLIENT  
**R + K Planning LLP**

Project  
**Land at Castle Bank  
Morpeth  
Northumberland  
NE61 1YH**

TITLE  
**First Floor**

Scale 1:50 | Planning Issue

Drawn: Hio | Date: 08.08.2018

Drawing No:

**170 | 20-02 | \***

FIRST FLOOR LAYOUT 1:50